


# MOBILE HOME CONSTRUCTION

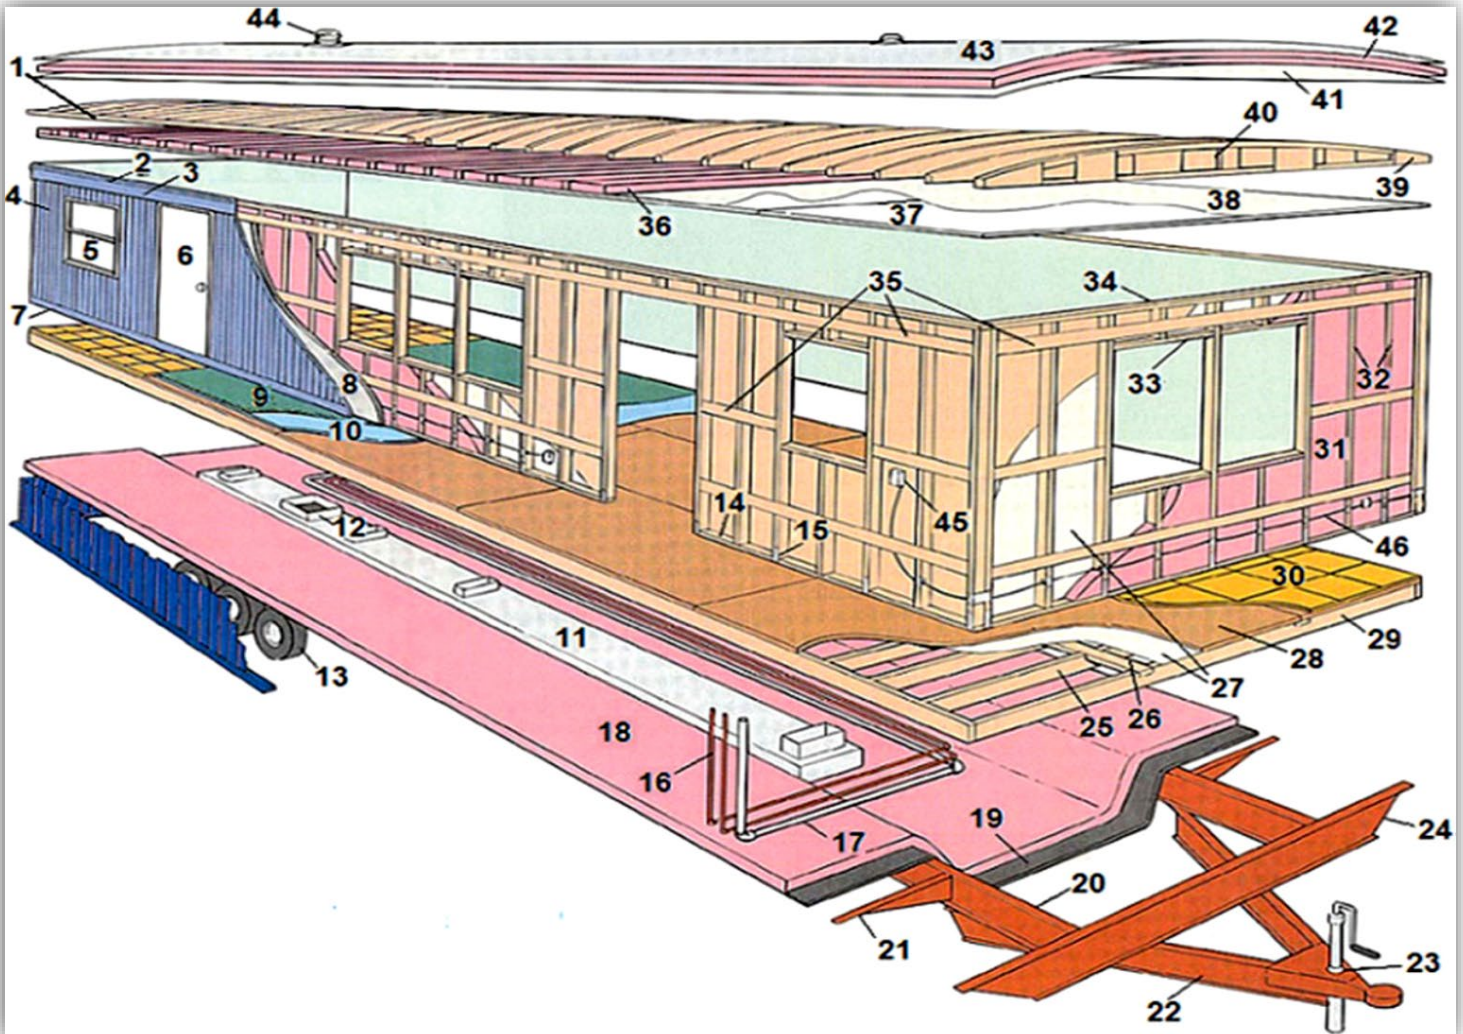

1. Sub facia	2. Gutter	3. Facia Metal
4. Aluminum siding	5. Aluminum sliding windows	6. Mobile Home door
7. Rim metal	8. Building sheathing/wrap	9. Floor covering-Carpet
10. Optional underlayment	11. Main duct trunk w/ boots	12. Furnace connection
13. Axle and wheels	14. Bottom plate	15. Metal tie
16. Water lines	17. Gas line	18. Belly insulation
19. Belly wrap	20. Metal I-beam undercarriage	21. Metal wing gusset
22. A-frame hitch	23. Hitch jack	24. Metal I-beam undercarriage
25. Floor joists	26. Possible aux. framing	27. Possible vapor barrier
28. Subfloor	29. Rim joist	30. Finish floor – Vinyl
31. Batt insulation	32. Wall framing studs	33. Window/door framing
34. Wall top plate	35. 1x rails, various locations	36. Attic insulation
37. Ceiling paneling	38. Vapor barrier	39. Plywood gussets
40. Bow trusses	41. Possible vapor barrier	42. Possible roof insulation
43. Metal roofing	44. Furnace and plumbing vents	